

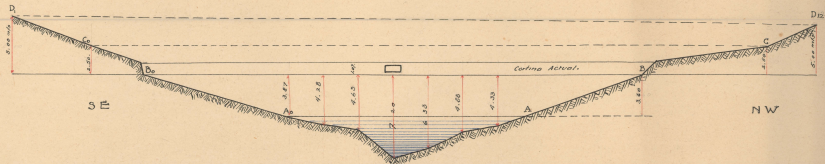


CURVAS DE NIVEL DE LA PRESA DEL SAUCILLO GUANAJUATO

ESCALA 1:500

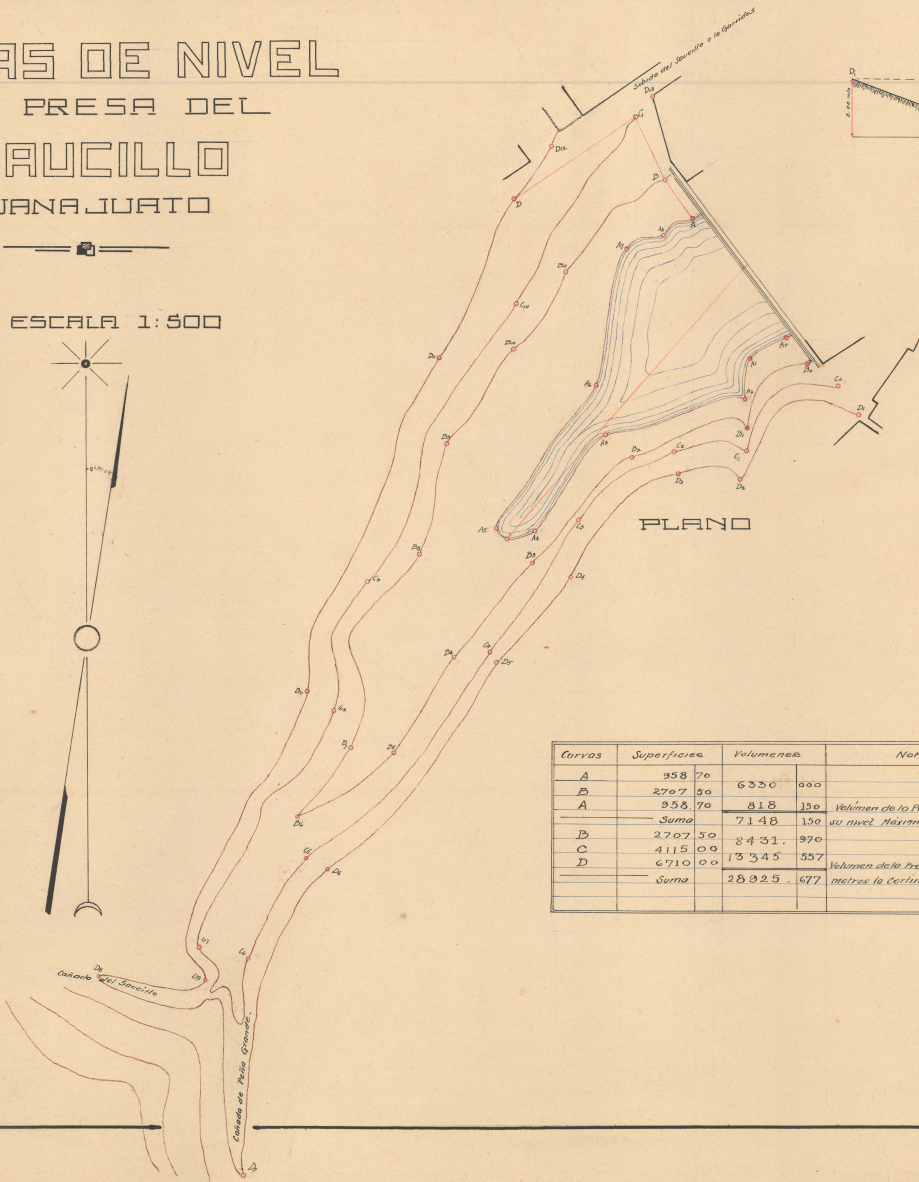

PERFIL DE LA CORTINA ESCALA 1:250 VERT. Y HOR.

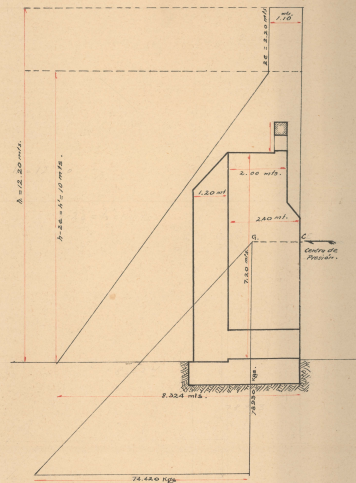

CORTE DE LA CORTINA, ESC 1:100

Curvas	Superficies	Volumenes	Notas.
A	358 70	6330	000
B	2707 90	818	150
A	358 70	7148	150
Suma		7148	150
B	2707 50	8431	970
C	4115 00	13345	557
D	6710 00	28925	677
Suma		28925	677

Alvarez