


Plano de la Fracción Nù. 6-A de la
Ex Hacienda de "SANTA TERESA"
del Municipio y Estado de Guanajuato
Escala = 1: 10 000.

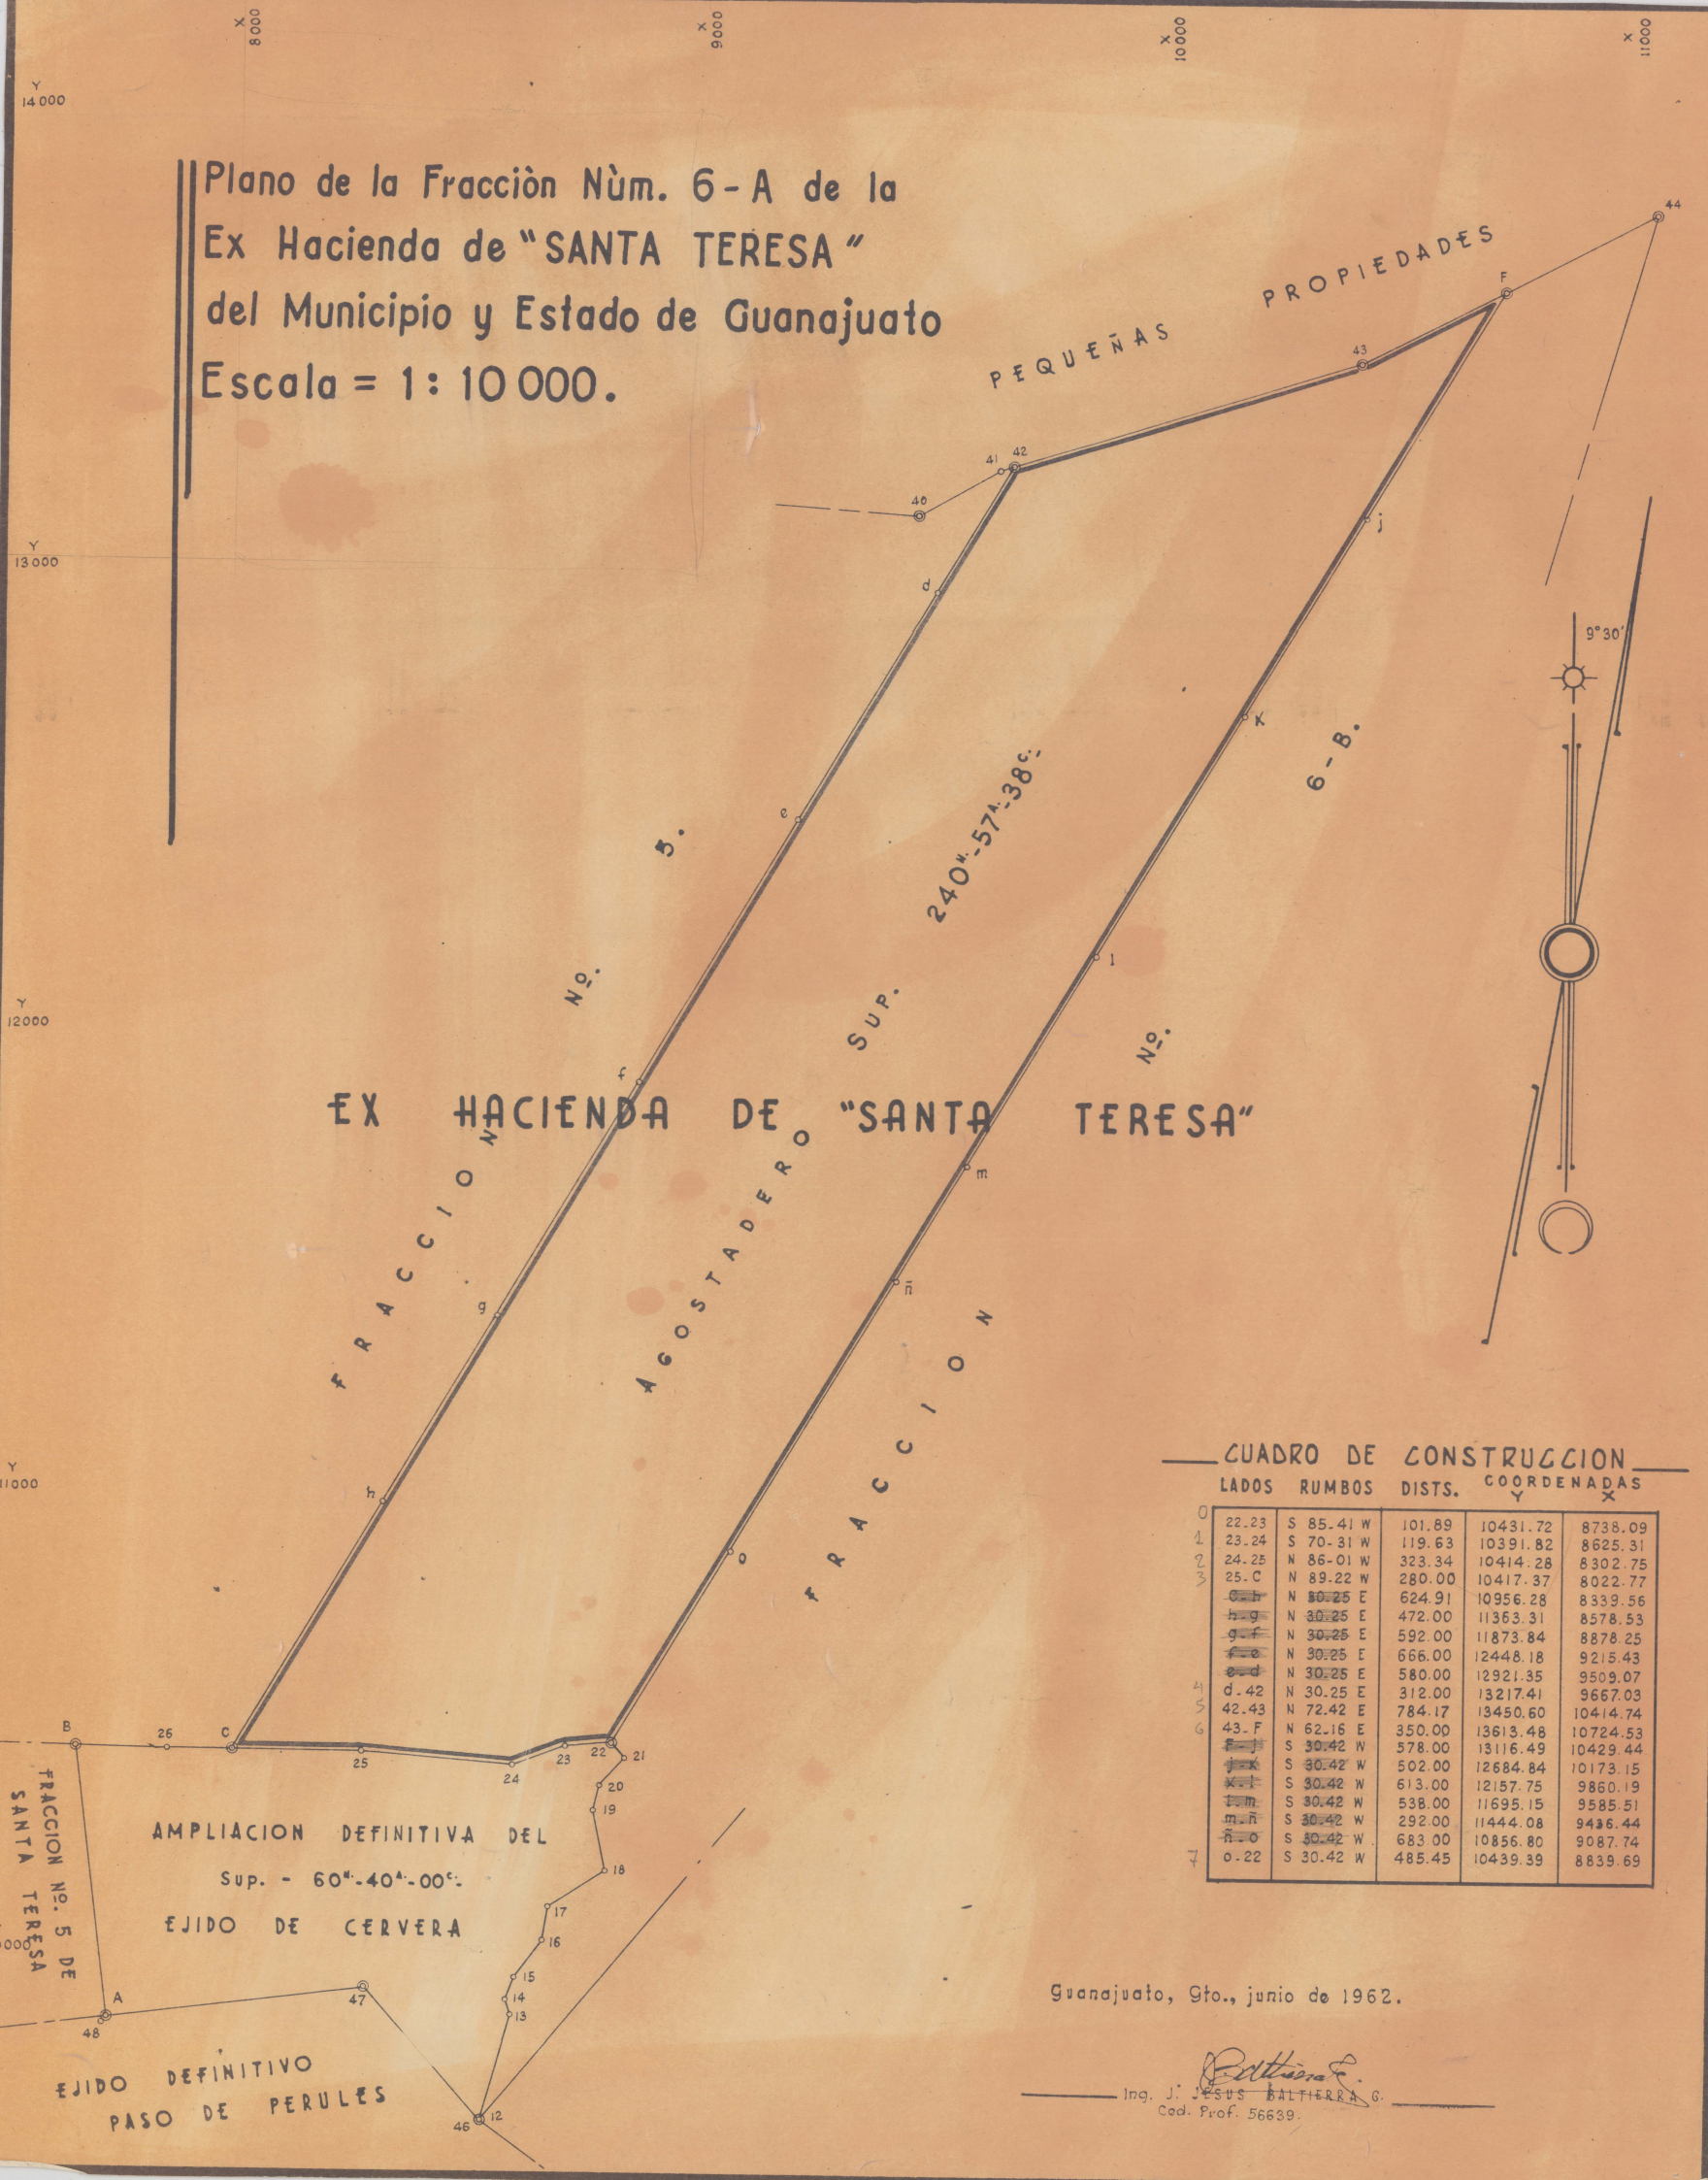

CUADRO DE CONSTRUCCION

LADOS	RUMBOS	DISTS.	COORDENADAS	
			Y	X
0	22.23	S 85.41 W	101.89	10431.72
1	23.24	S 70.31 W	119.63	10391.82
2	24.25	N 86.01 W	323.34	10414.28
3	25.C	N 89.22 W	280.00	10417.37
	h-g	N 30.25 E	624.91	10956.28
	h-g	N 30.25 E	472.00	11363.31
	g-f	N 30.25 E	592.00	11873.84
	f-e	N 30.25 E	666.00	12448.18
	e-d	N 30.25 E	580.00	12921.35
4	d.42	N 30.25 E	312.00	13217.41
5	42.43	N 72.42 E	784.17	13450.60
6	43.F	N 62.16 E	350.00	13613.48
	f-e	S 30.42 W	578.00	13116.49
	e-d	S 30.42 W	502.00	12684.84
	d-c	S 30.42 W	613.00	12157.75
	c-b	S 30.42 W	538.00	11695.15
	b-a	S 30.42 W	292.00	11444.08
	a-o	S 30.42 W	683.00	10856.80
7	o.22	S 30.42 W	485.45	10439.39

Guanajuato, Gto., junio de 1962.

Ing. J. JESUS BALTERRA G.
Ced. Prof. 56639.